



# Network Structure for SAN

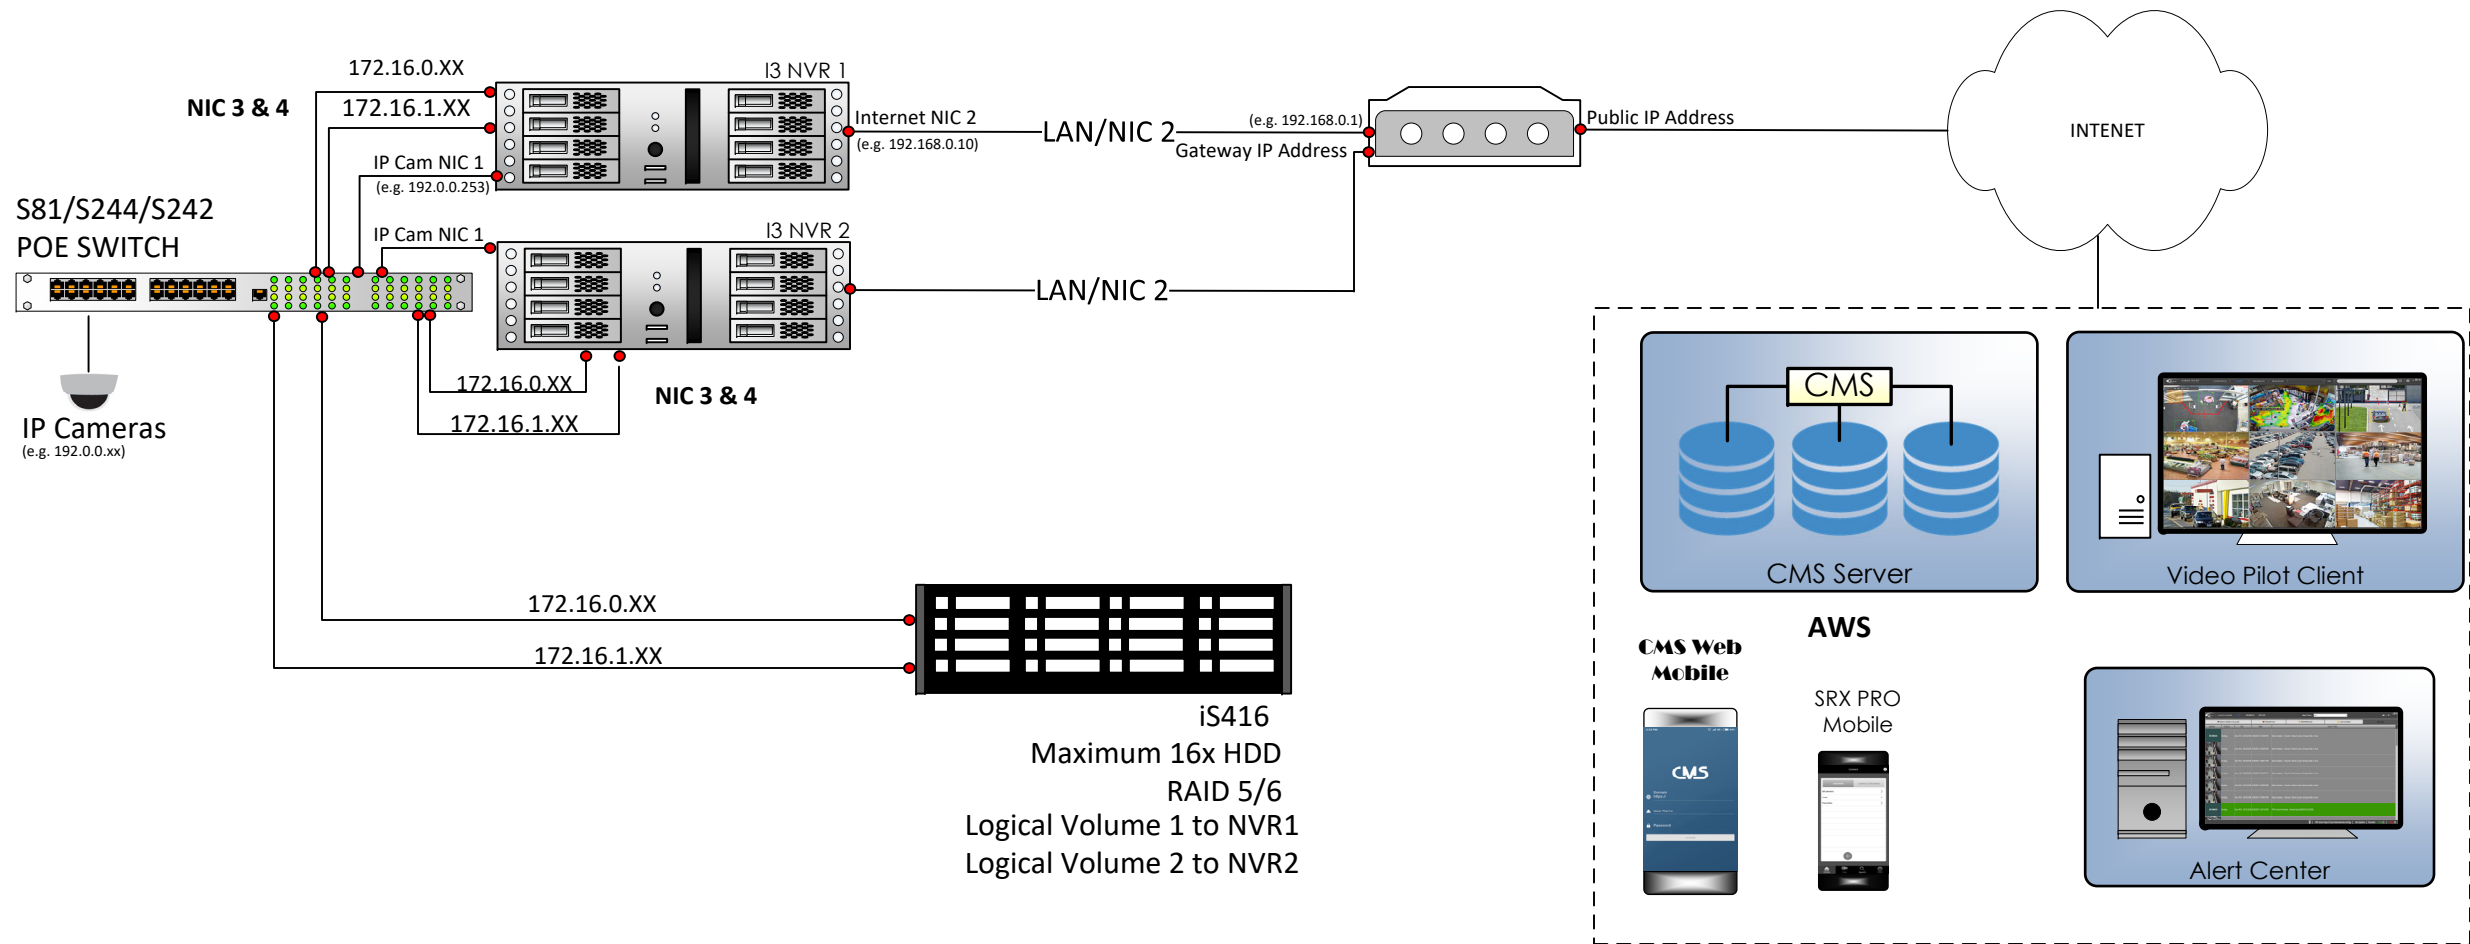

		<b>i3 International Inc.</b> 780 Birchmount Rd., Unit 16, Scarborough, ON, Canada M1K 5H4		
Drawn by:	BH	TITLE: Multiple NVRs with Storage Attached Network (SAN)		
Checked by:	BH	DWG. NO.: 1	SIZE: Legal	REV.: A
Date:	06/10/21	SCALE: NTS	SHEET: 1 of 1	